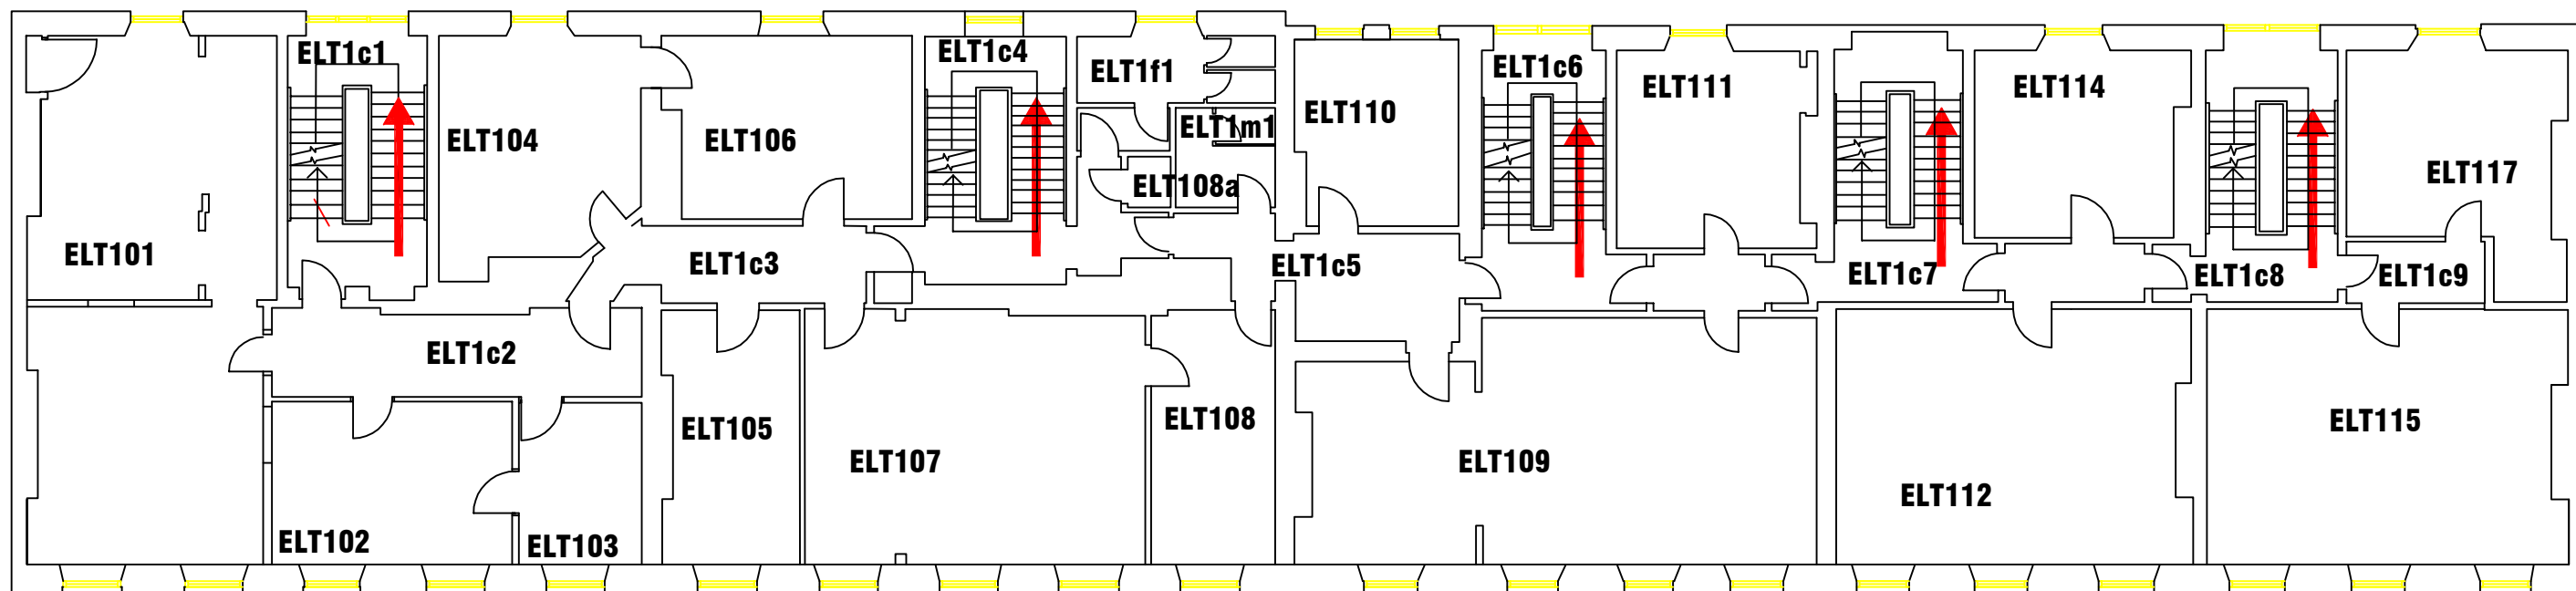

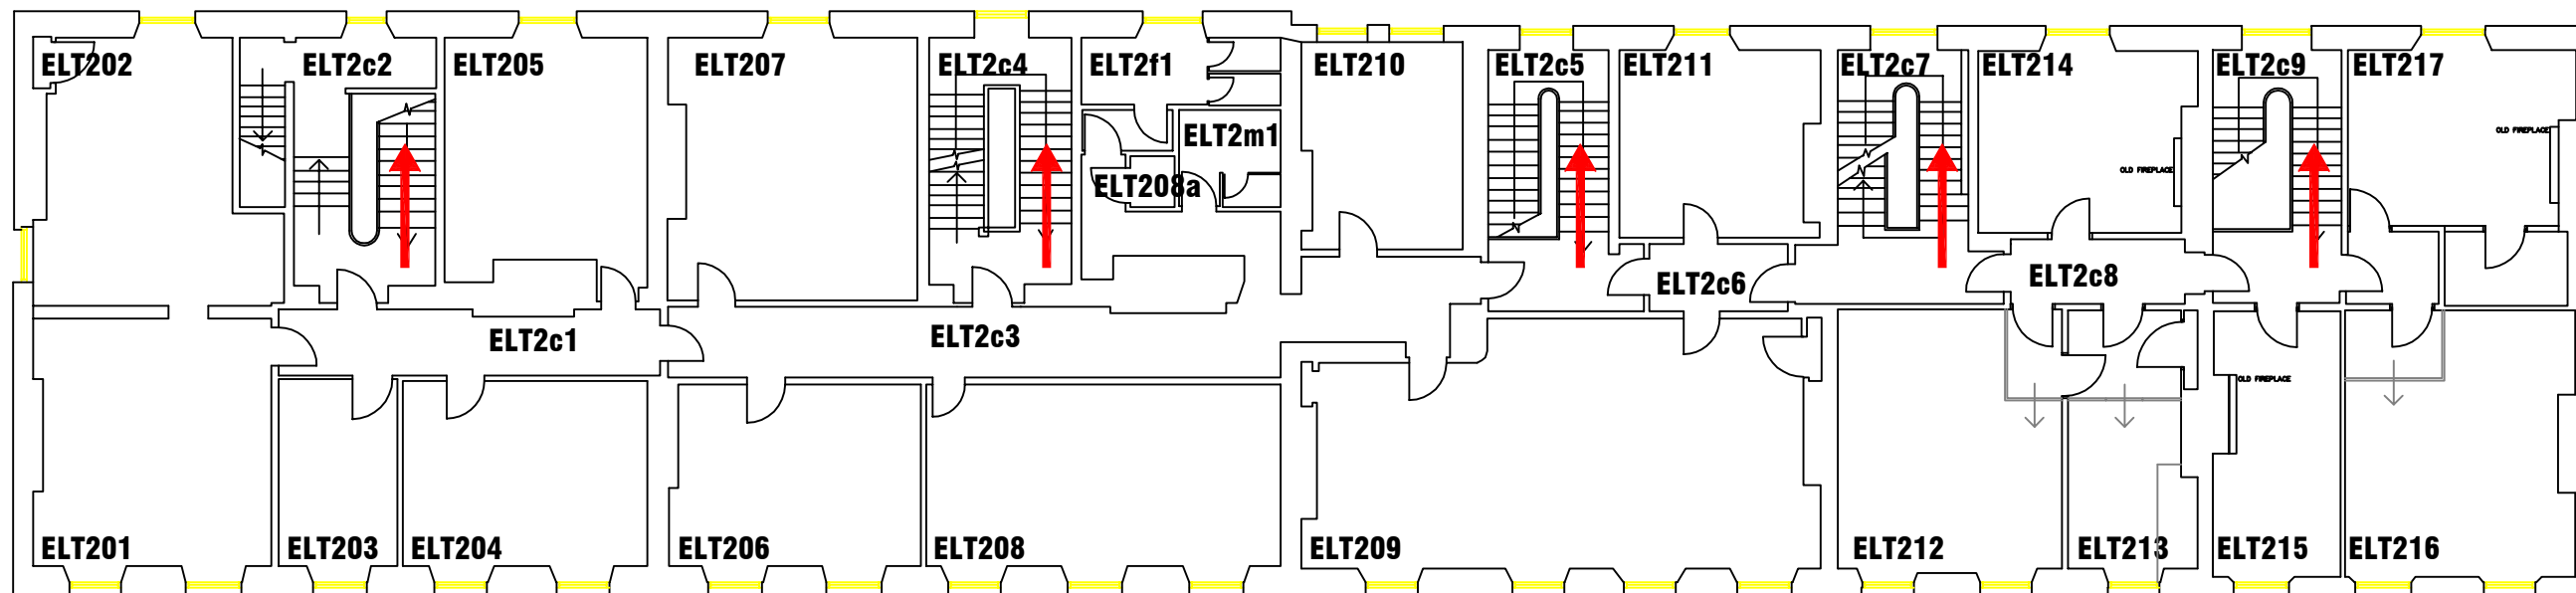


T THURLOW
DIRECTOR OF ESTATES
4 North Street East
Newcastle Upon Tyne
NE1 8ST

Campus: CITY CENTRE		Scale:	Date: JAN 09
Building: ELLISON TERRACE		NTS	Drawn: DA
Project: GROUND FLOOR LAYOUT		Issued:	
Job Reference No:			
Drawing No:		Revision	



 <p>northumbria UNIVERSITY</p> <p>T THURLOW DIRECTOR OF ESTATES 4 North Street East Newcastle Upon Tyne NE1 8ST</p>	Campus: CITY CENTRE Building: ELLISON TERRACE	Scale: NTS	Date: APR 2006	
	Project: FIRST FLOOR PLAN AS EXISTING	Job Reference No: N/A	Drawn: EM	
			Issued:	
		Drawing No: CC-ET-003	Revision	



T THURLOW
 DIRECTOR OF ESTATES
 4 North Street East
 Newcastle Upon Tyne
 NE1 8ST

Campus: CITY CENTRE
 Building: ELLISON TERRACE
 Project: SECOND FLOOR PLAN
 AS EXISTING
 DIMENSIONED LAYOUT

Scale: NTS

Date: AUG 2009

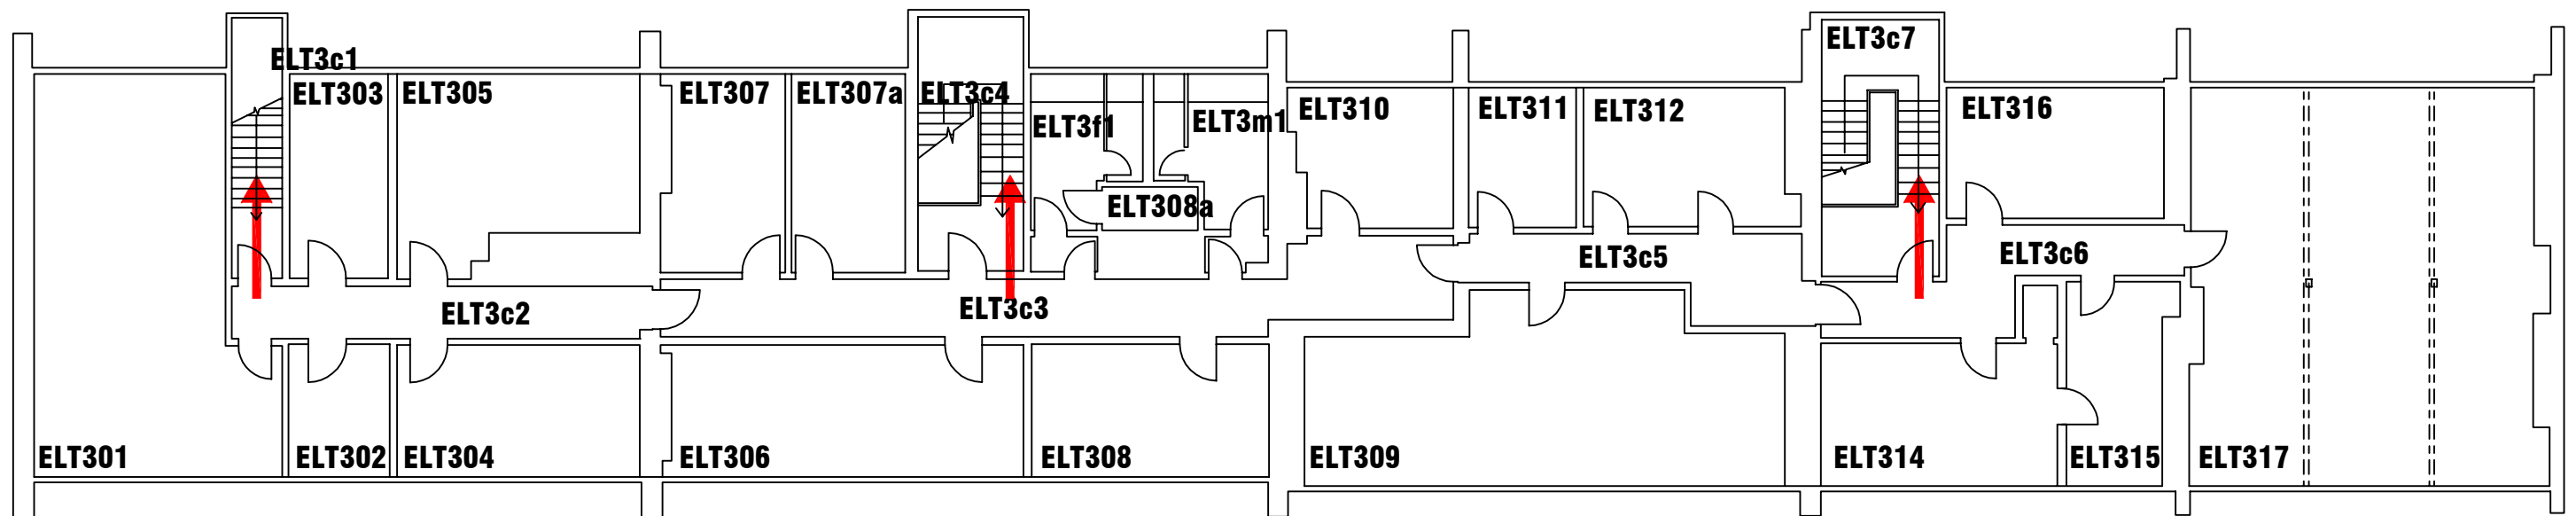
Drawn: DA


Issued:

Job Reference No: N/A

Drawing No:

Revision



 <p>northumbria UNIVERSITY</p> <p>T THURLOW DIRECTOR OF ESTATES 4 North Street East Newcastle Upon Tyne NE1 8ST</p>	Campus: CITY CENTRE Building: ELLISON TERRACE	Scale: NTS	Date: APR 2006
	Project: THIRD FLOOR PLAN AS EXISTING	Drawn: EM	
		Issued:	
		Job Reference No: N/A	
		Drawing No: CC-ET-005	Revision