


4 North Street East
Newcastle Upon Tyne
NE1 8ST

Campus: COACH LANE
Building: MAIN BUILDING BLOCK A
Project: GROUND FLOOR

Scale:	Date: APR 2015
NTS	Drawn:
	Issued:

Job Reference No:

Drawing No:	Revision
-------------	----------

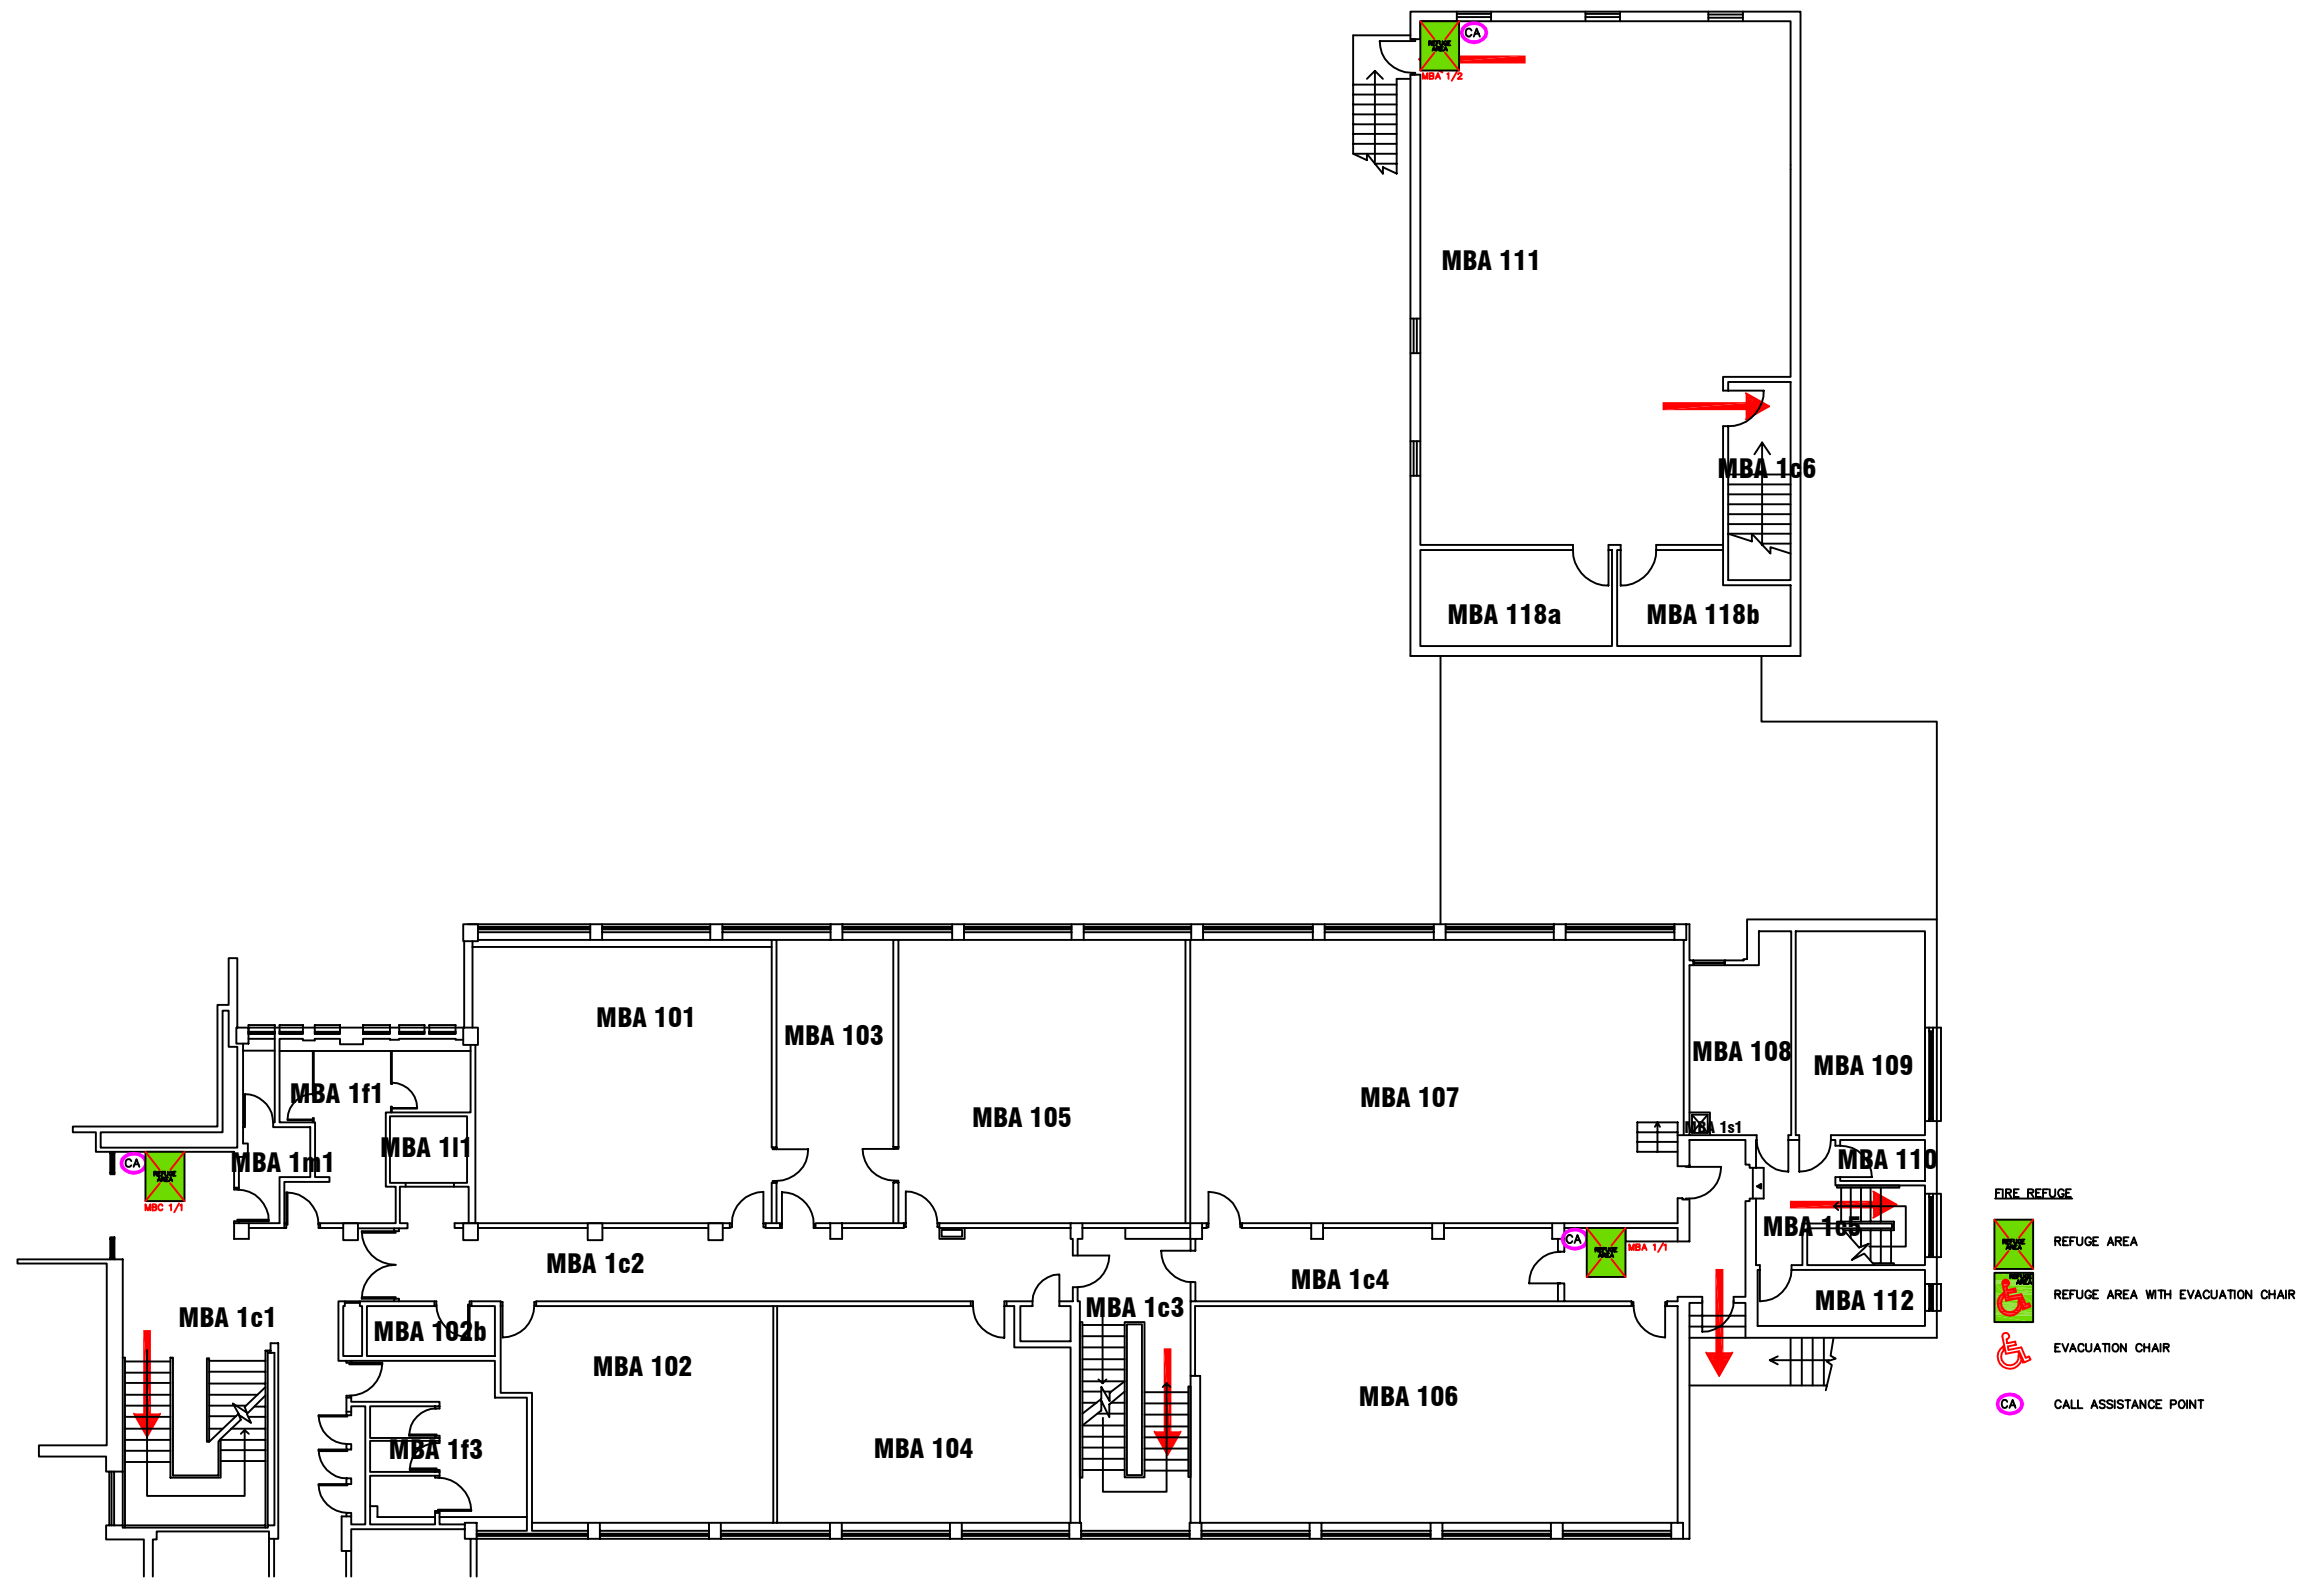

- FIRE REFUGE**
- REFUGE AREA
 - REFUGE AREA WITH EVACUATION CHAIR
 - EVACUATION CHAIR
 - CALL ASSISTANCE POINT




4 North Street East
Newcastle Upon Tyne
NE1 8ST

Campus: COACH LANE
Building: MAIN BUILDING BLOCK A
Project: FIRST FLOOR

Scale:	Date: OCT 2015
NTS	Drawn:
	Issued:

Job Reference No:

Drawing No:	Revision
-------------	----------

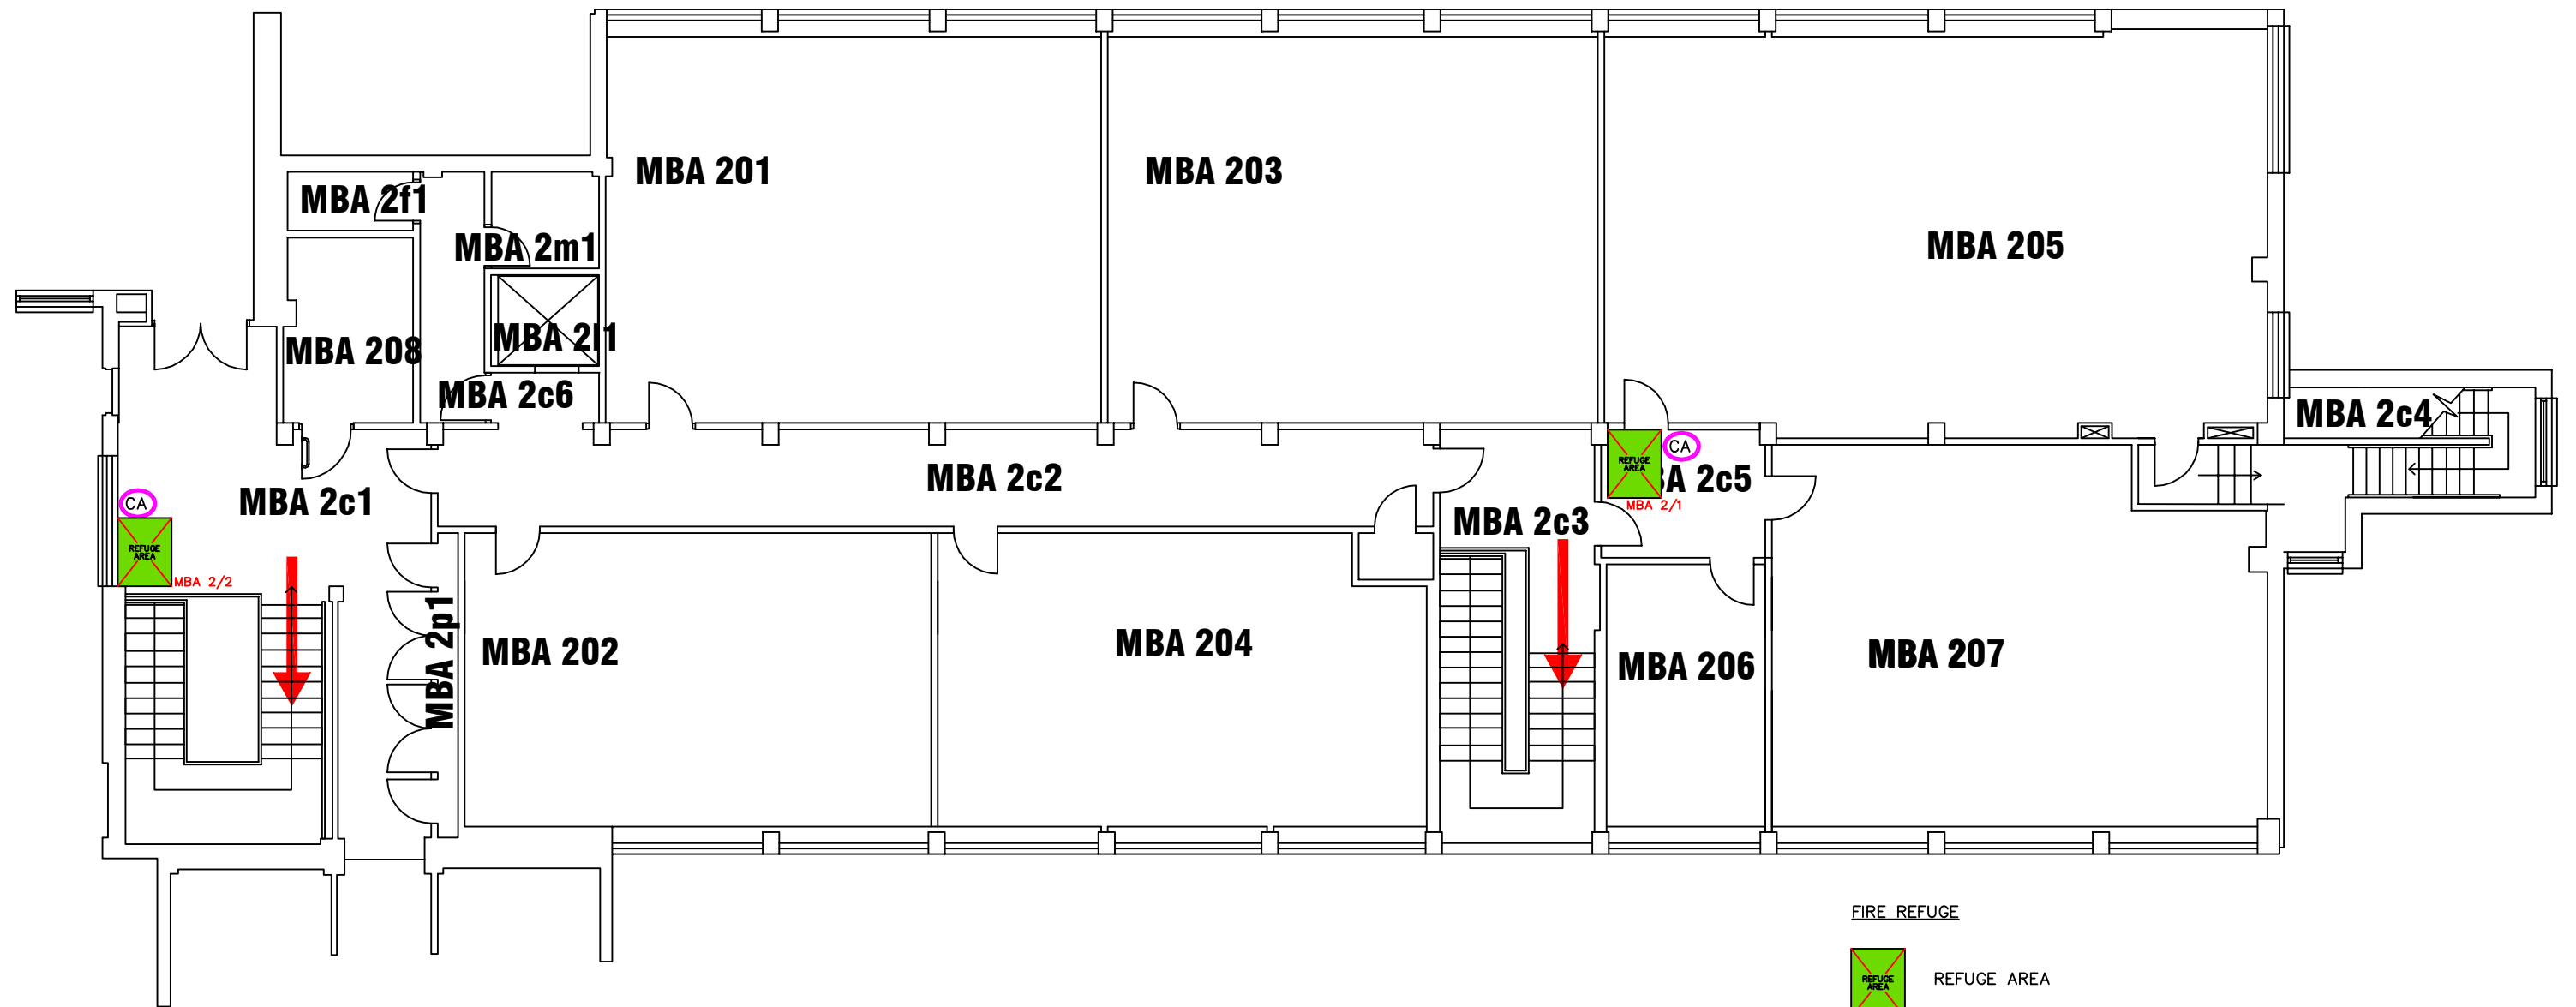

FIRE REFUGE



REFUGE AREA



REFUGE AREA WITH EVACUATION CHAIR



EVACUATION CHAIR



CALL ASSISTANCE POINT



4 North Street East
Newcastle Upon Tyne
NE1 8ST

Campus: COACH LANE
Building: MAIN BUILDING BLOCK A
Project: SECOND FLOOR

Scale:	Date: APR 2015
NTS	Drawn:
	Issued:

Job Reference No:

Drawing No:	Revision
-------------	----------