

CAMPUS SERVICES
 4 North Street East
 Newcastle Upon Tyne
 NE1 8ST

Campus: COACH LANE
 Building: MANOR HOUSE

Project: GROUND FLOOR
 AS EXISTING


Scale: Date: MAY 2014

NTS Drawn:

Issued:

Job Reference No:

Drawing No: Revision

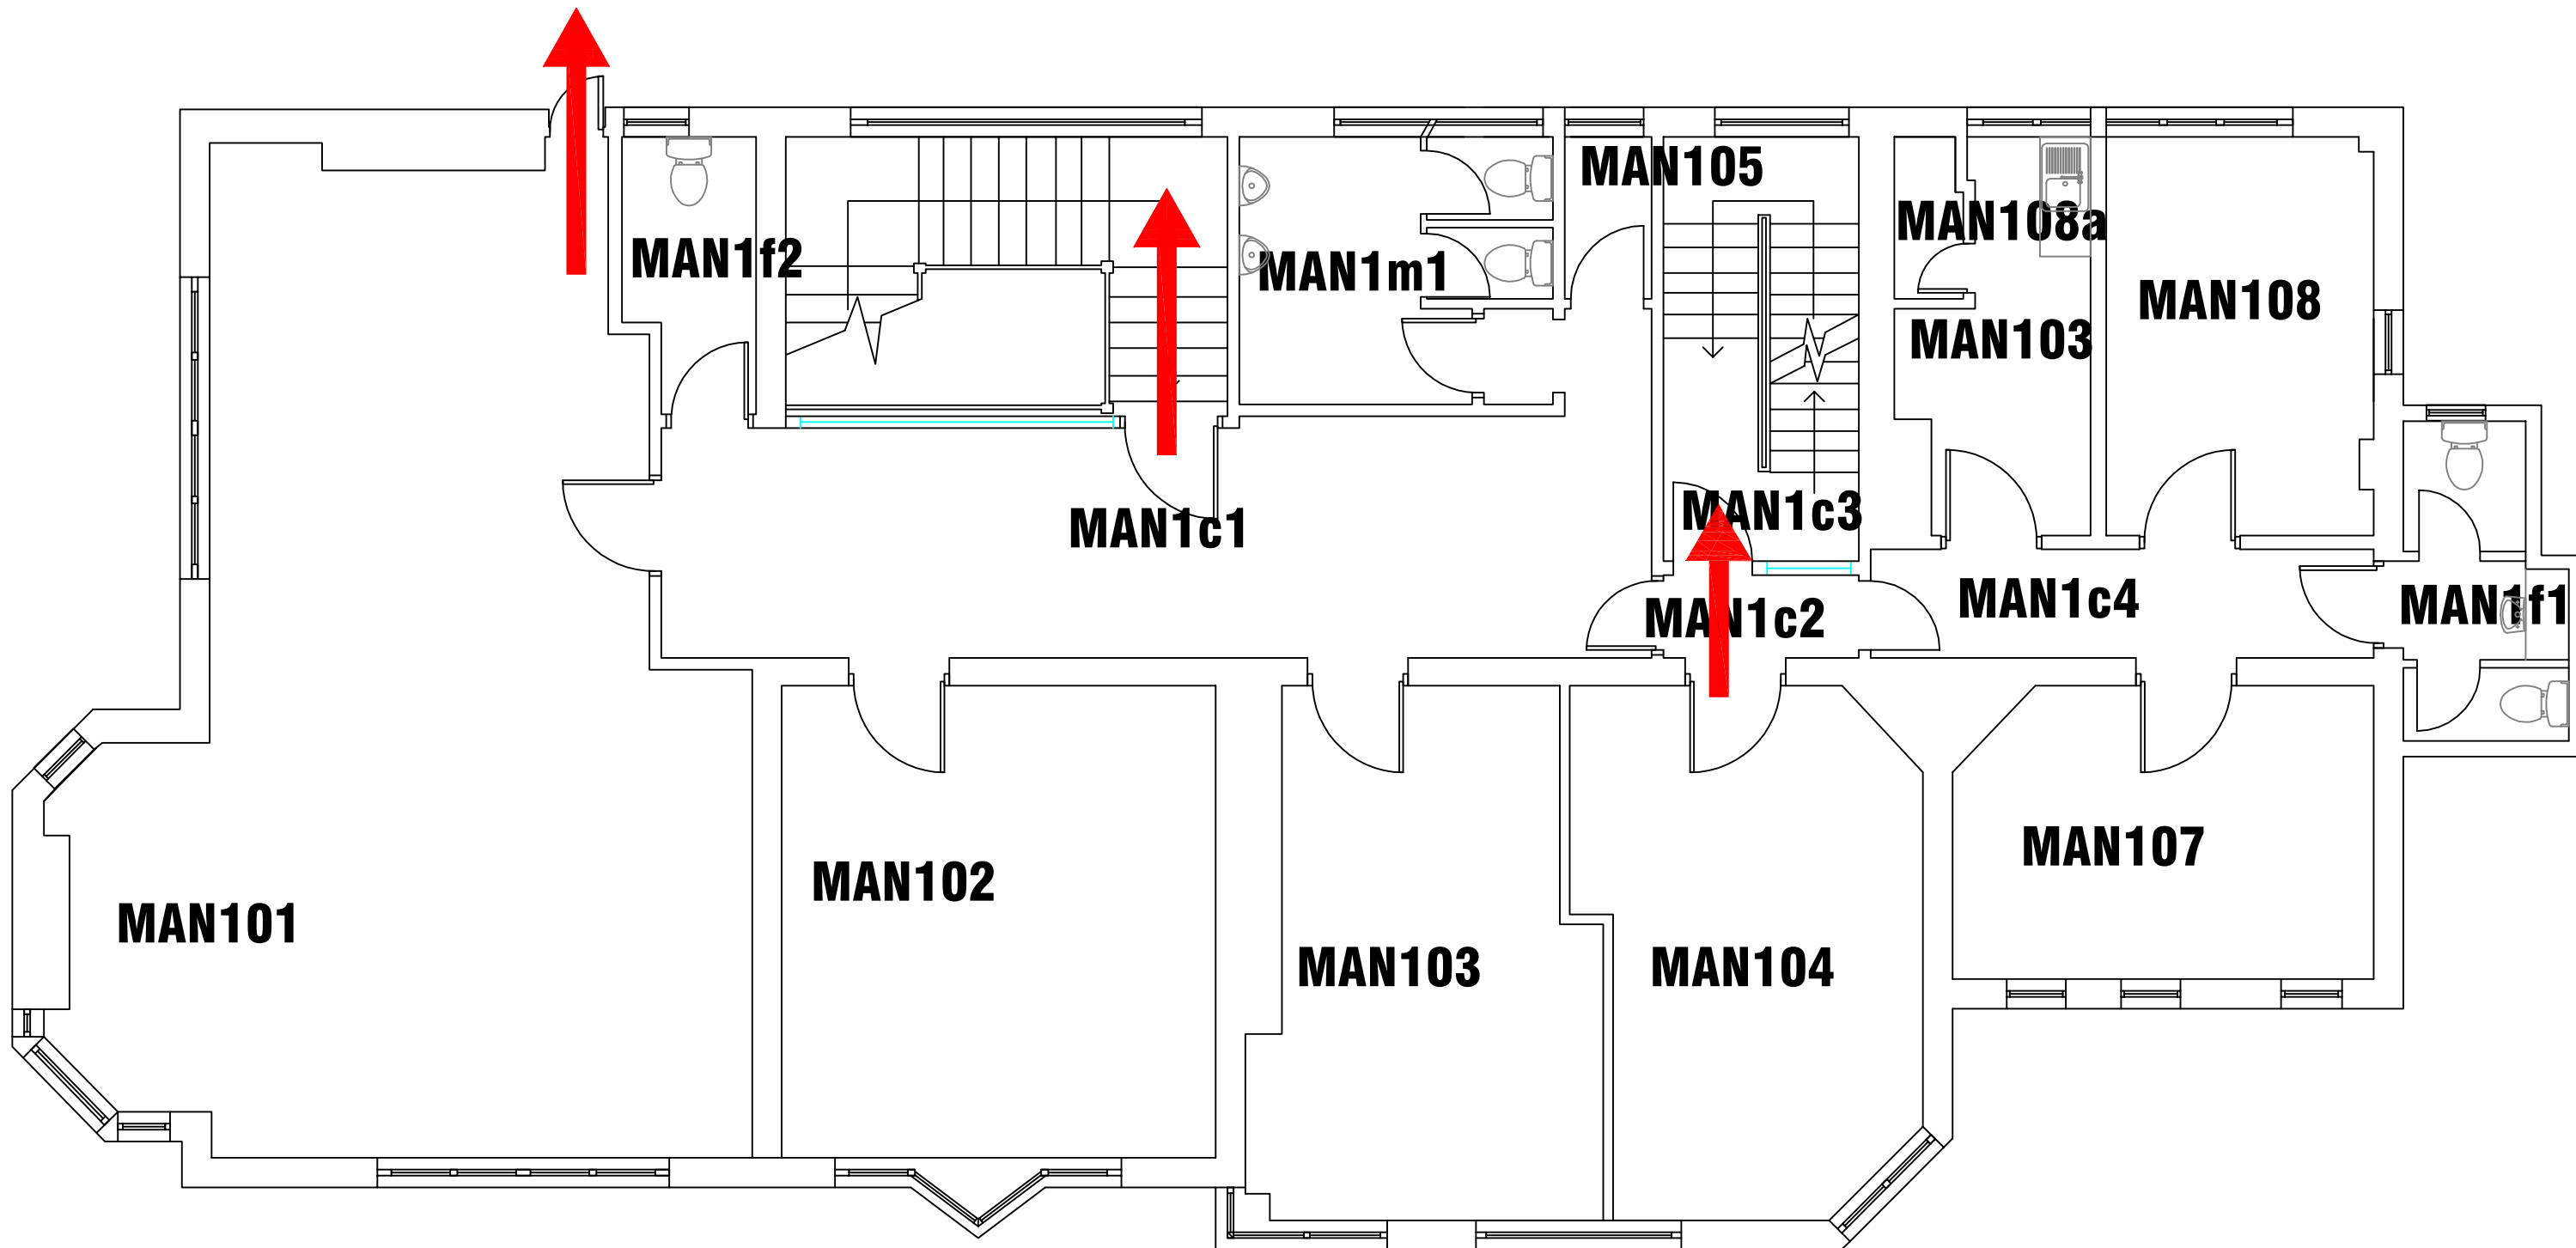

CAMPUS SERVICES
 4 North Street East
 Newcastle Upon Tyne
 NE1 8ST


Campus: COACH LANE
 Building: MANOR HOUSE
 Project: FIRST FLOOR
 AS EXISTING

Scale: Date: MAY 2014

NTS
 Drawn:
 Issued:

Job Reference No:

Drawing No: Revision

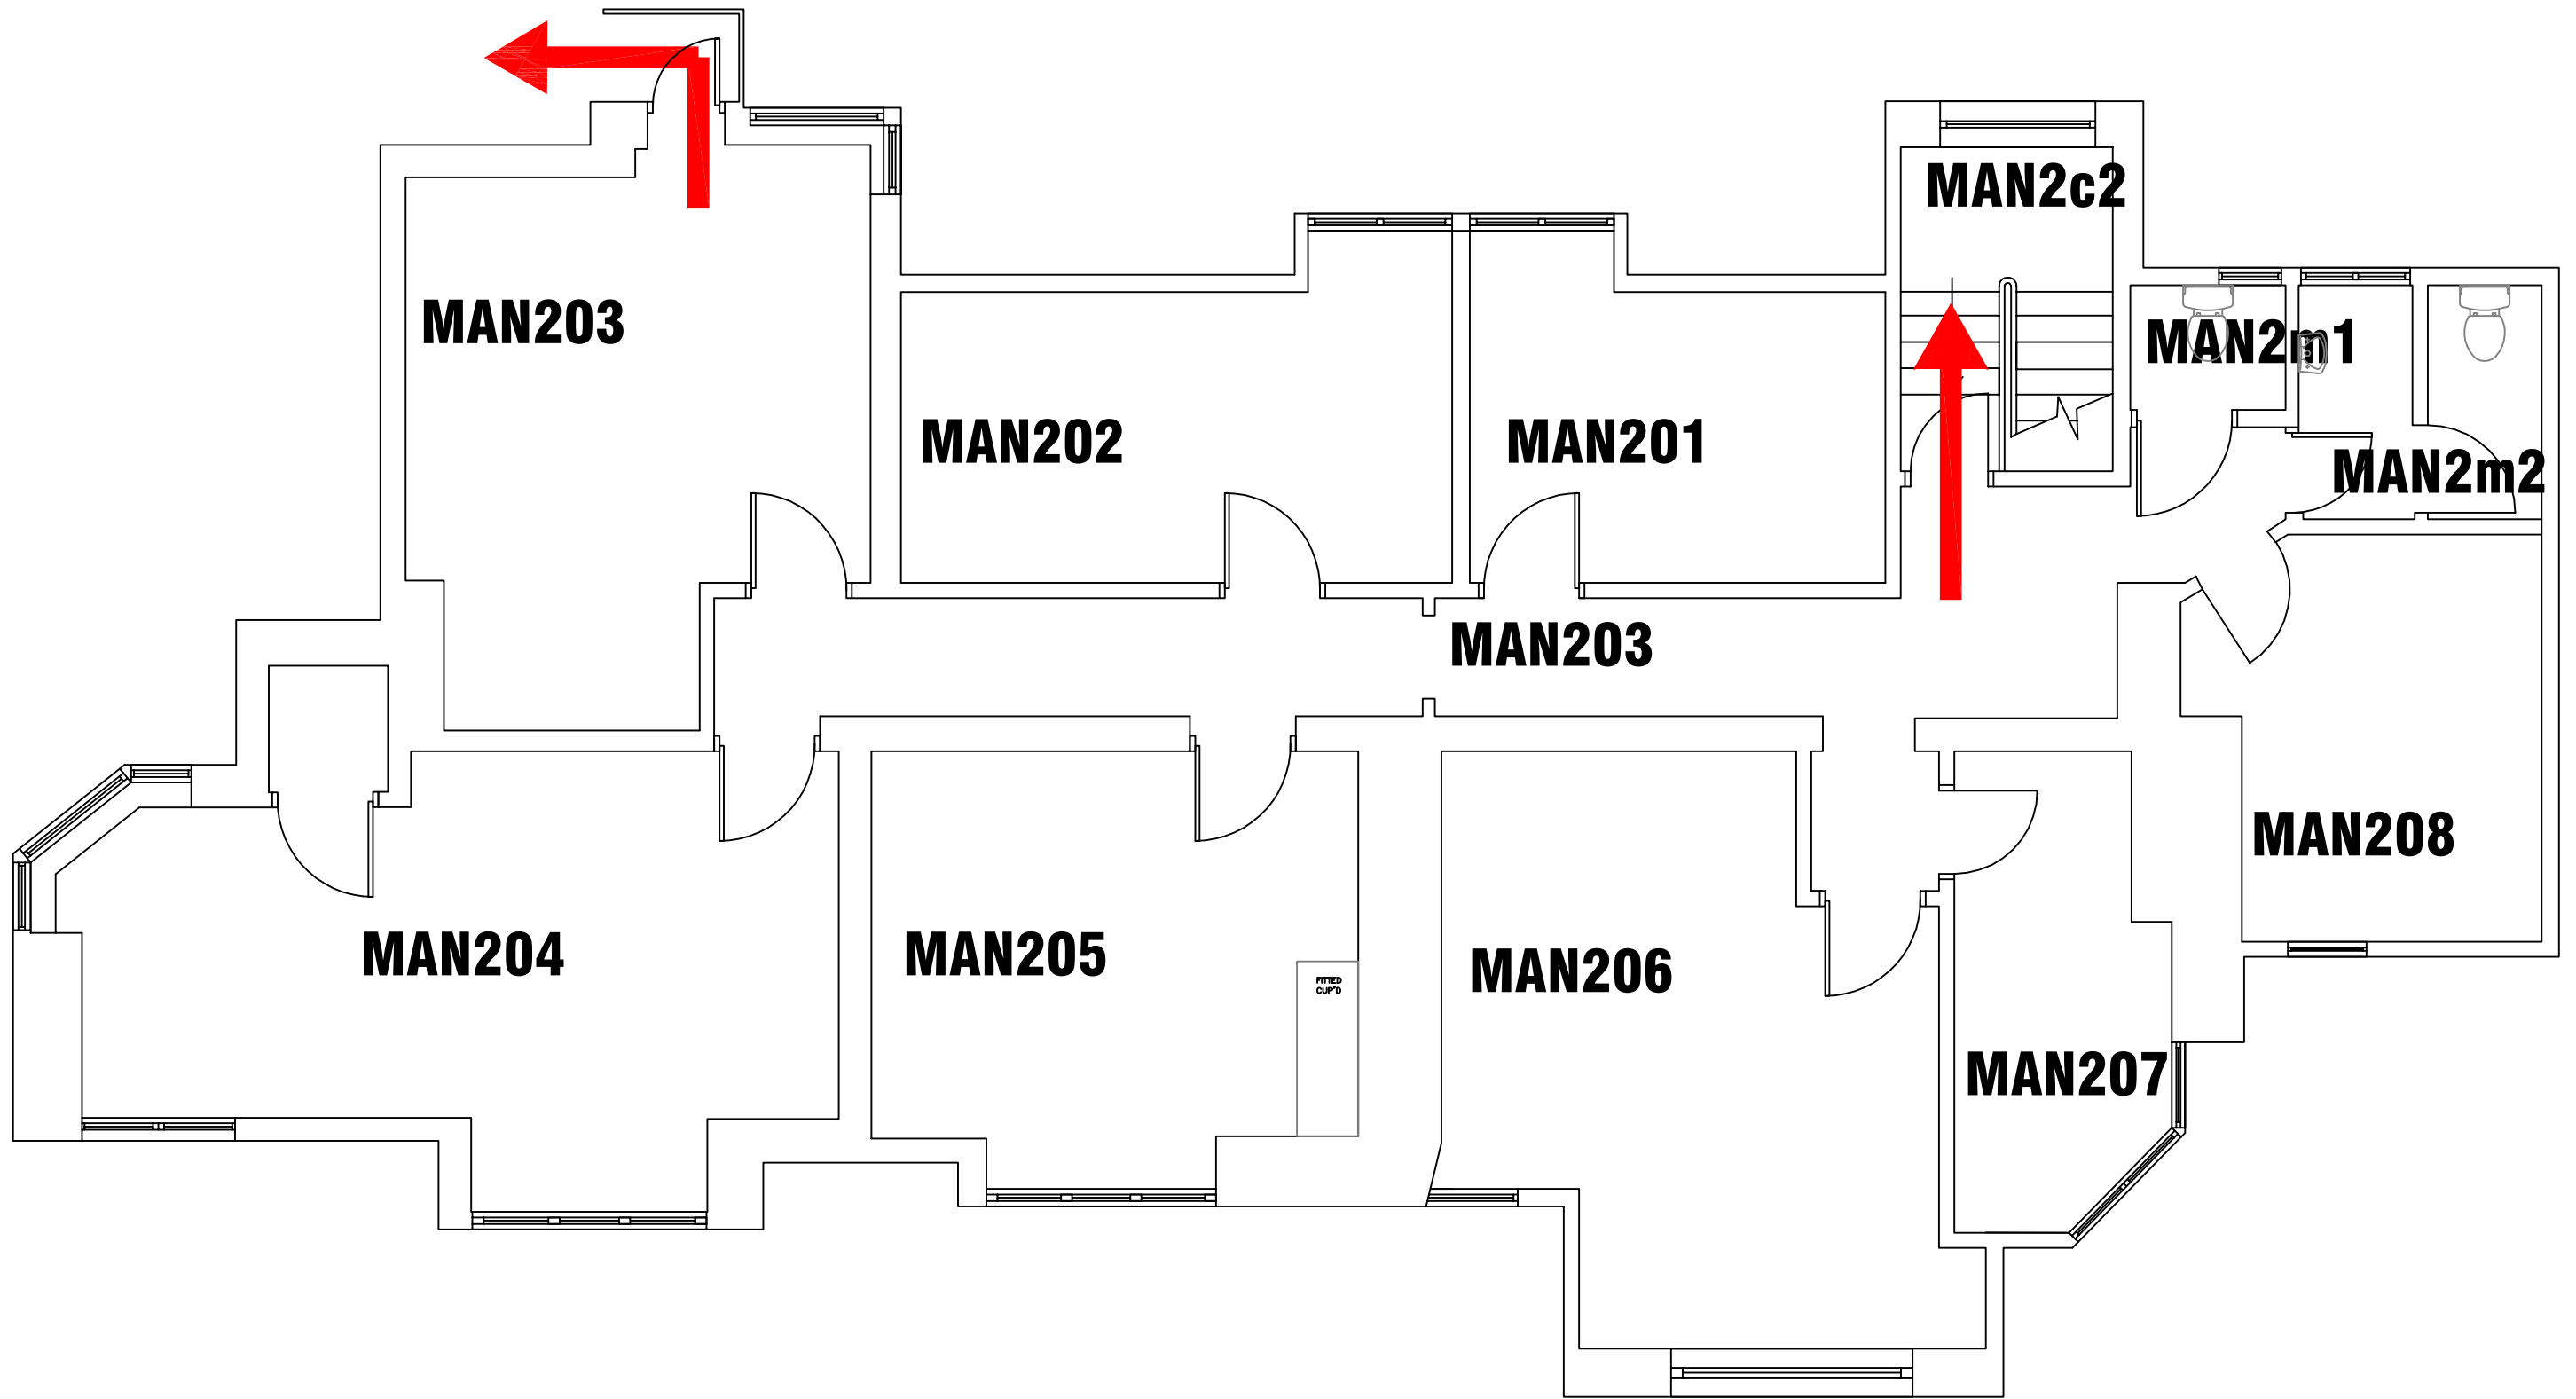

CAMPUS SERVICES
 4 North Street East
 Newcastle Upon Tyne
 NE1 8ST

Campus: COACH LANE
 Building: MANOR HOUSE

Project: SECOND FLOOR
 AS EXISTING

Scale: Date: MAY 2014

NTS Drawn:

Issued:

Job Reference No:

Drawing No:

Revision