






-  REFUGED AREA
-  REFUGED AREA WITH EVACUATION CHAIR
-  EVACUATION CHAIR
-  CALL ASSISTANCE POINT



TRINITY SQUARE
BLOCK 1 (A,B,C)
LEVEL 5
1188.28m²


- TSQa 5a1 = 0.63m²
- TSQa 5p1 = 0.68m²
- TSQa 5p2 = 0.55m²
- TSQb 5p11 = 0.97m²

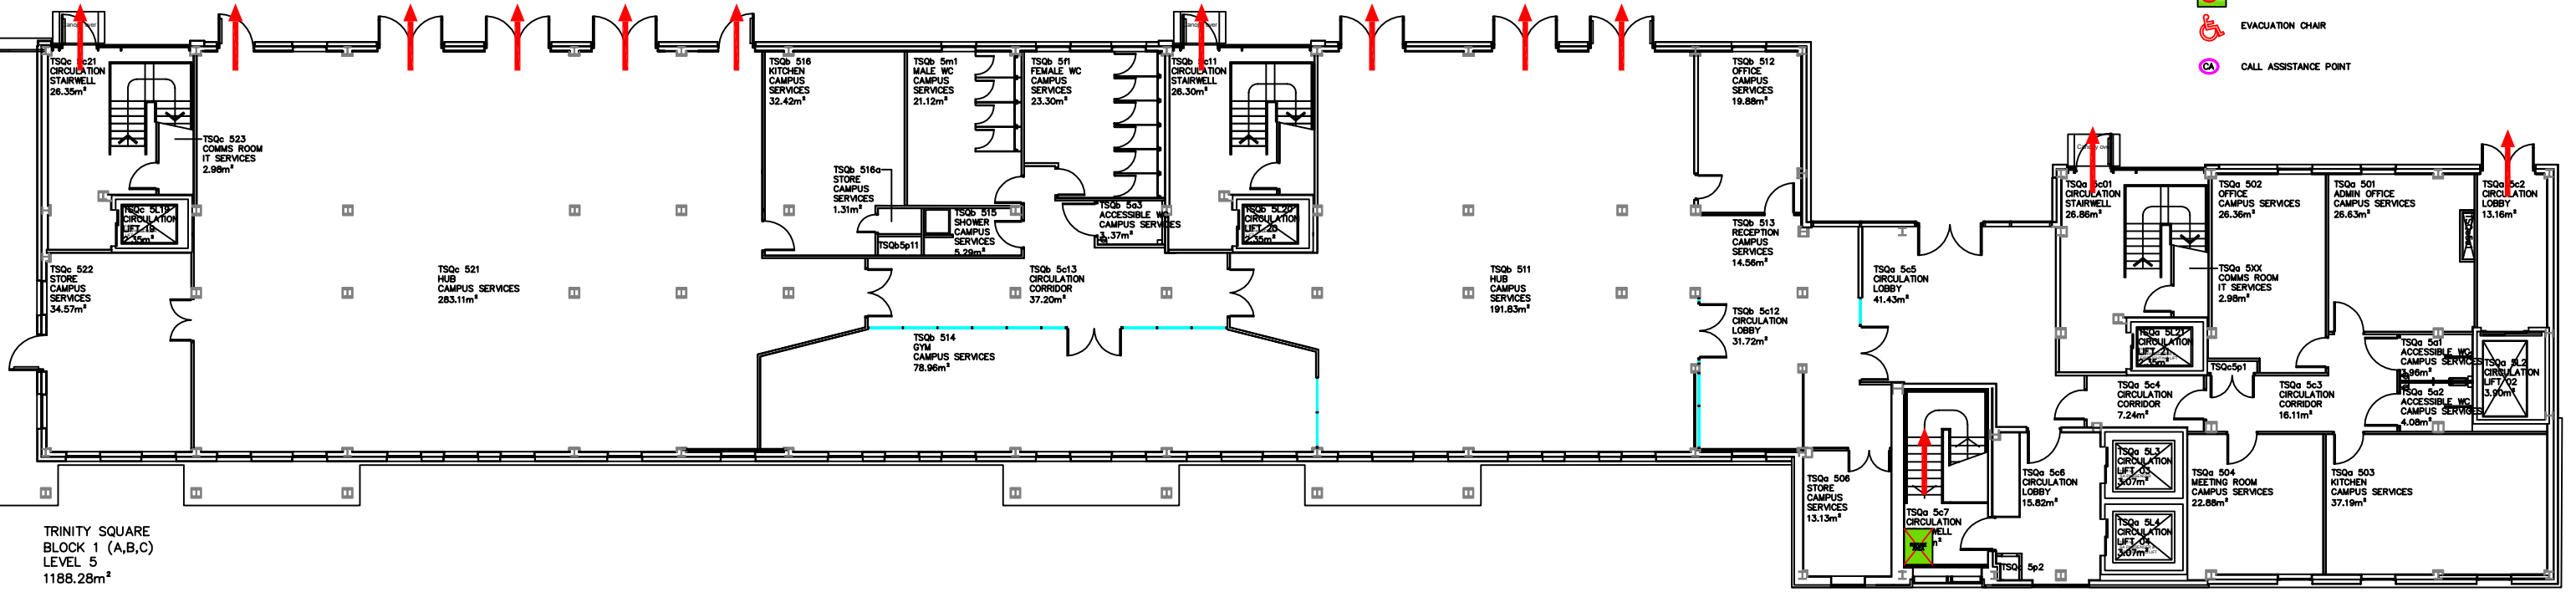

4 North Street East
Newcastle Upon Tyne
NE1 8ST

Campus: SATELLITE
Building: TRINITY SQUARE
Project: BLOCK 1 (A,B,C)
LEVEL 5

Scale:	Date: JULY 2015
NTS	Drawn:
	Issued:
Job Reference No:	
Drawing No:	Revision

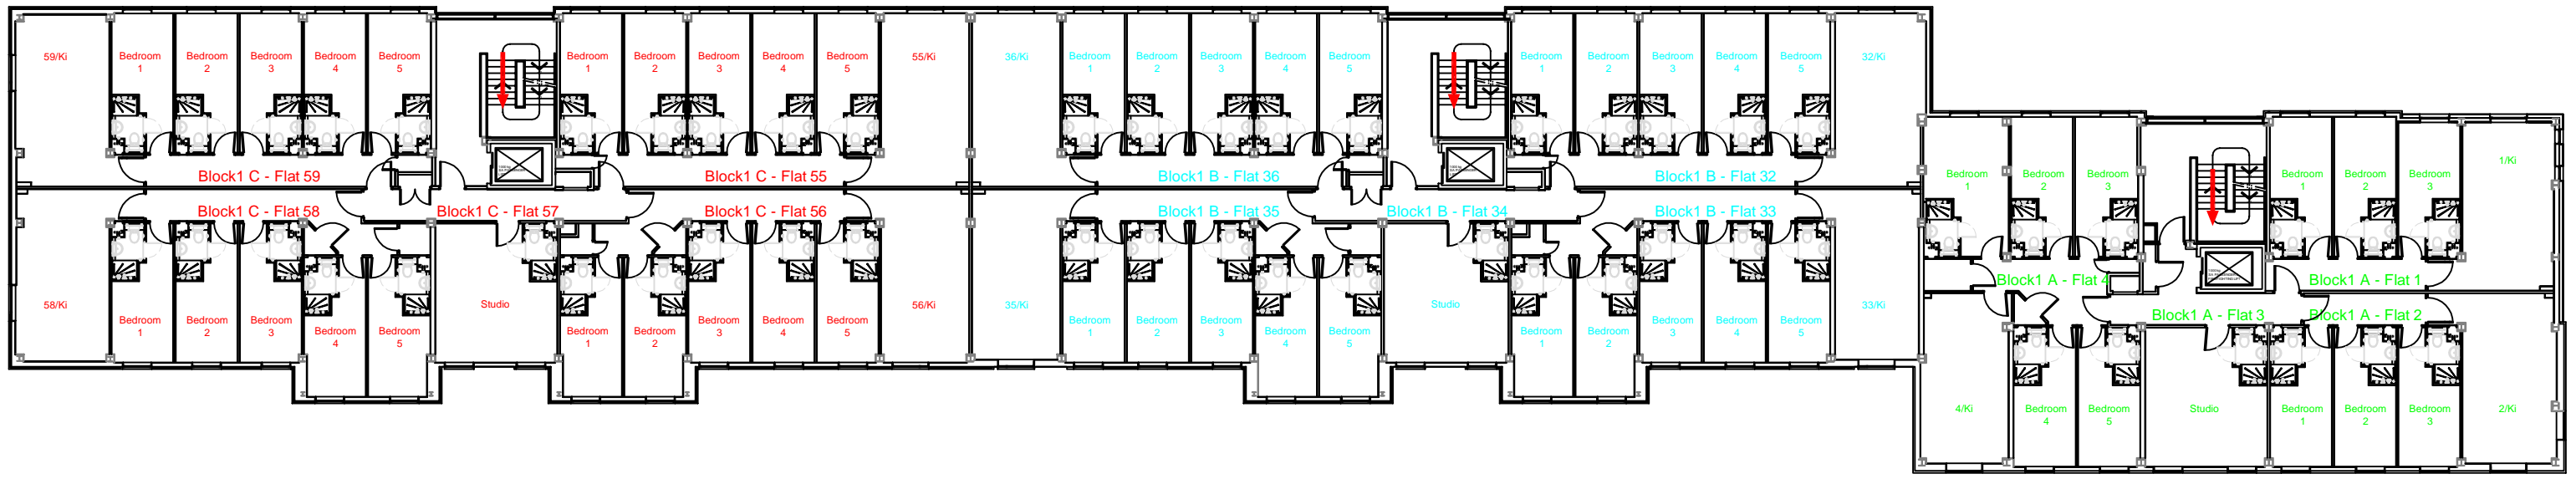


4 North Street East
Newcastle Upon Tyne
NE1 8ST

Campus: SATELLITE
Building: TRINITY SQUARE
Project: BLOCKS A,B & C
LEVEL 6

Scale:	Date: AUG 2015
NTS	Drawn:
	Issued:

Job Reference No:

Drawing No:	Revision
-------------	----------

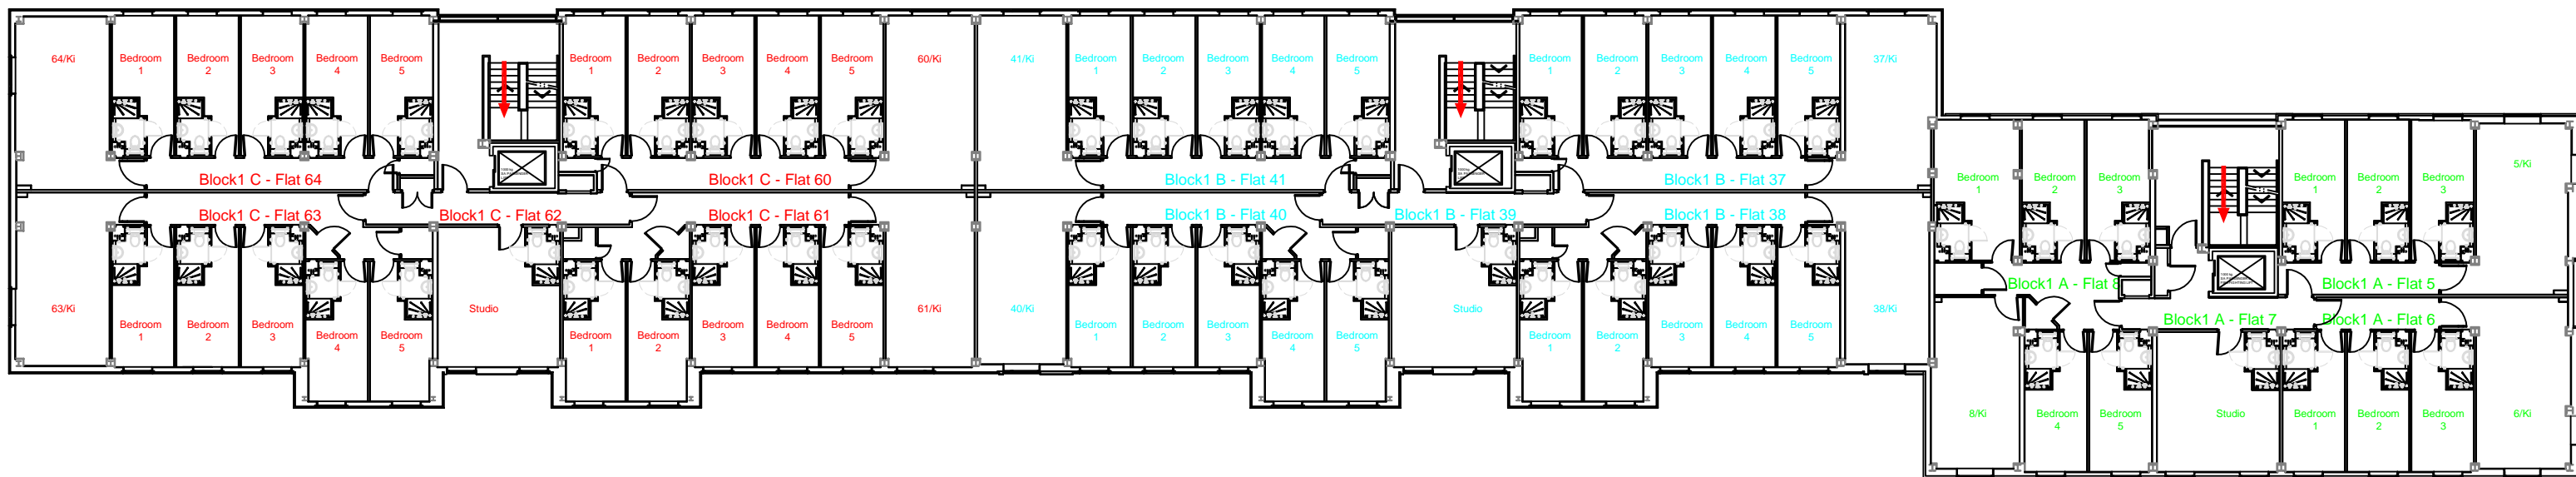


4 North Street East
Newcastle Upon Tyne
NE1 8ST

Campus: SATELLITE
Building: TRINITY SQUARE
Project: BLOCKS A,B & C
LEVEL 7

Scale:	Date: AUG 2015
NTS	Drawn:
	Issued:

Job Reference No:

Drawing No:	Revision
-------------	----------

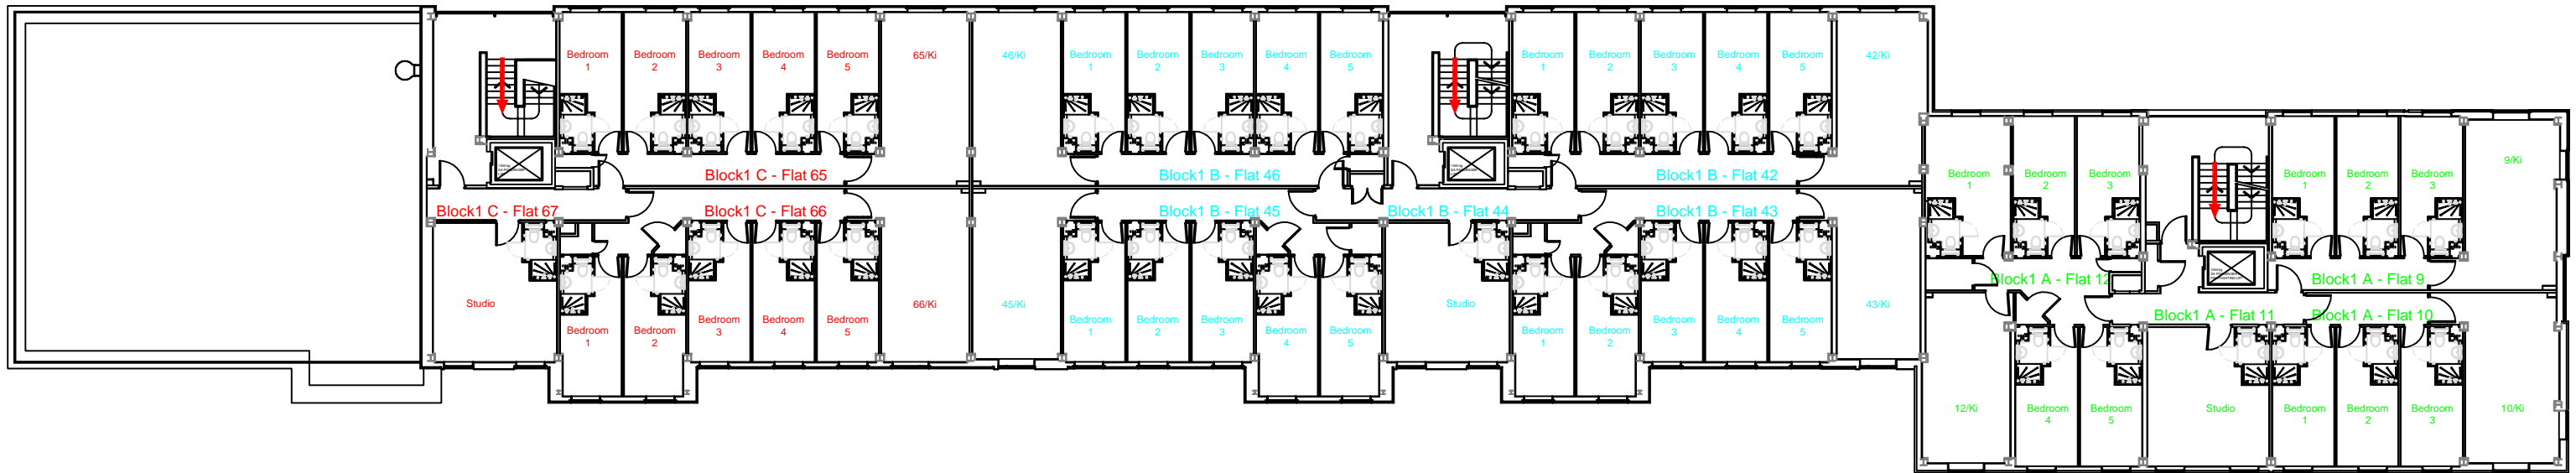

4 North Street East
Newcastle Upon Tyne
NE1 8ST

Campus: SATELLITE
Building: TRINITY SQUARE
Project: BLOCKS A, B & C
LEVEL 8

Scale:	Date: AUG 2015
NTS	Drawn:
	Issued:

Job Reference No:

Drawing No:	Revision
-------------	----------



4 North Street East
Newcastle Upon Tyne
NE1 8ST

Campus: SATELLITE
Building: TRINITY SQUARE
Project: BLOCKS A & B
LEVEL 9

Scale:	Date: AUG 2015
NTS	Drawn:
	Issued:

Job Reference No:

Drawing No:	Revision
-------------	----------



4 North Street East
Newcastle Upon Tyne
NE1 8ST


Campus: SATELLITE
Building: TRINITY SQUARE
Project: BLOCKS A & B
LEVEL 10

Scale: Date: AUG 2015

NTS Drawn:
Issued:

Job Reference No:

Drawing No: Revision

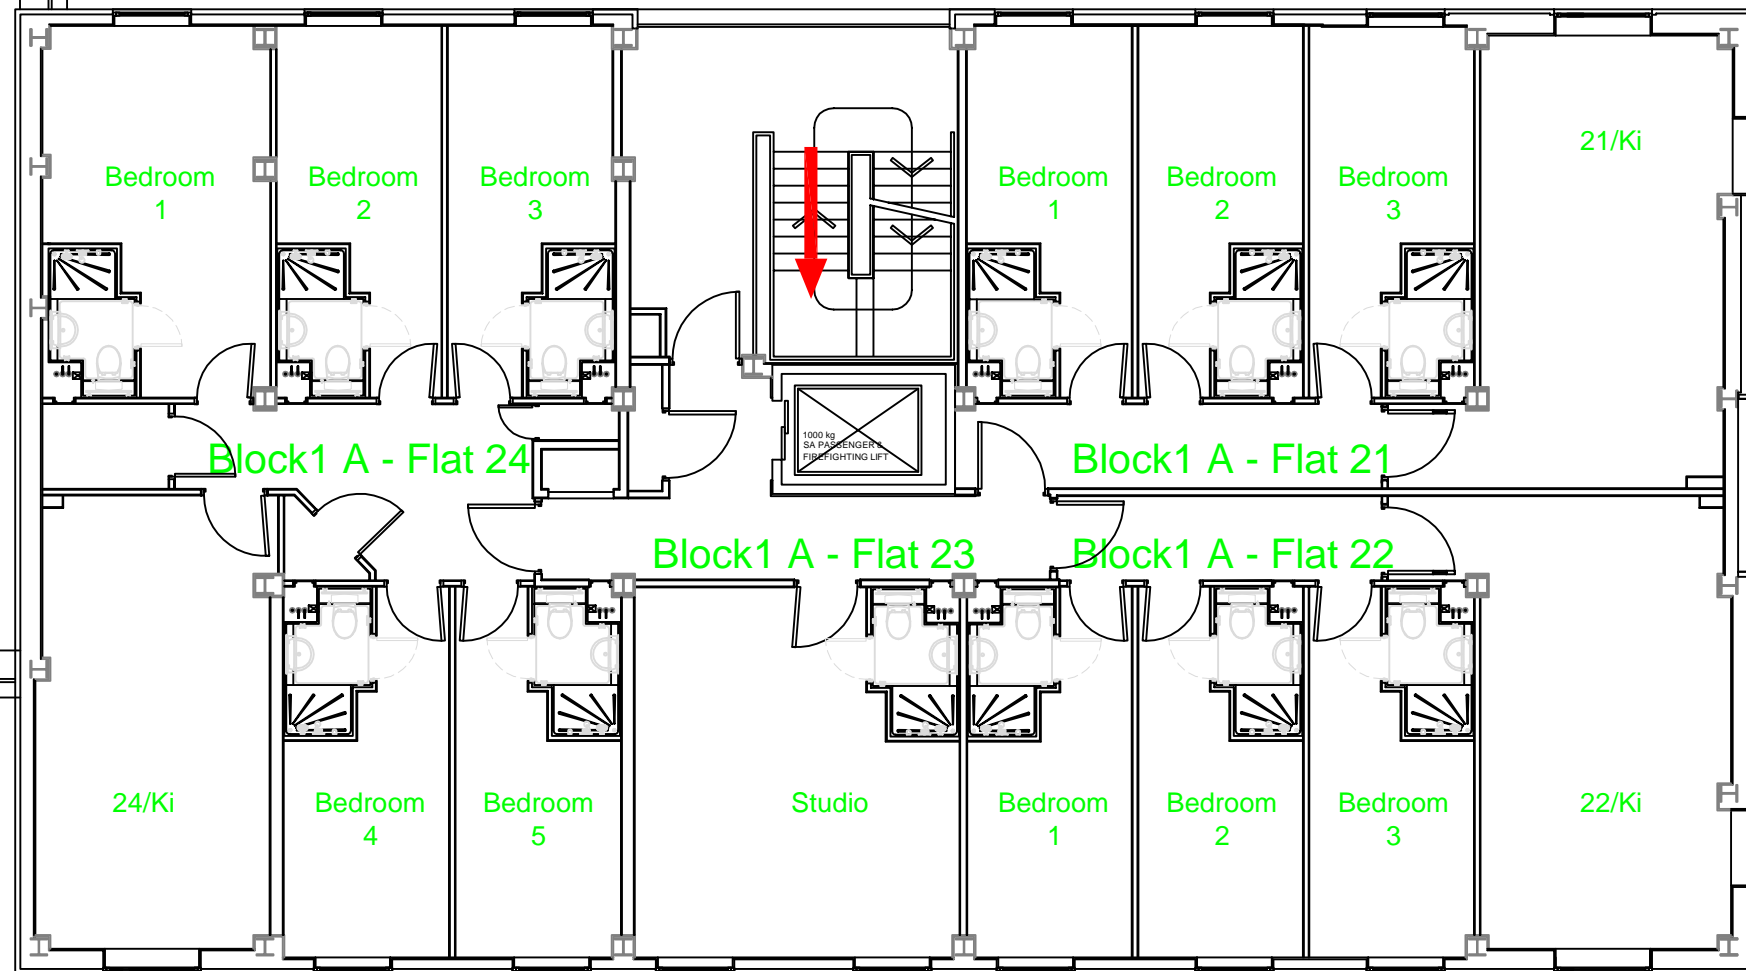

4 North Street East
Newcastle Upon Tyne
NE1 8ST

Campus: SATELLITE
Building: TRINITY SQUARE

Project: BLOCK A
LEVEL 11


Scale: Date: AUG 2015

NTS Drawn:

Issued:

Job Reference No:

Drawing No: Revision

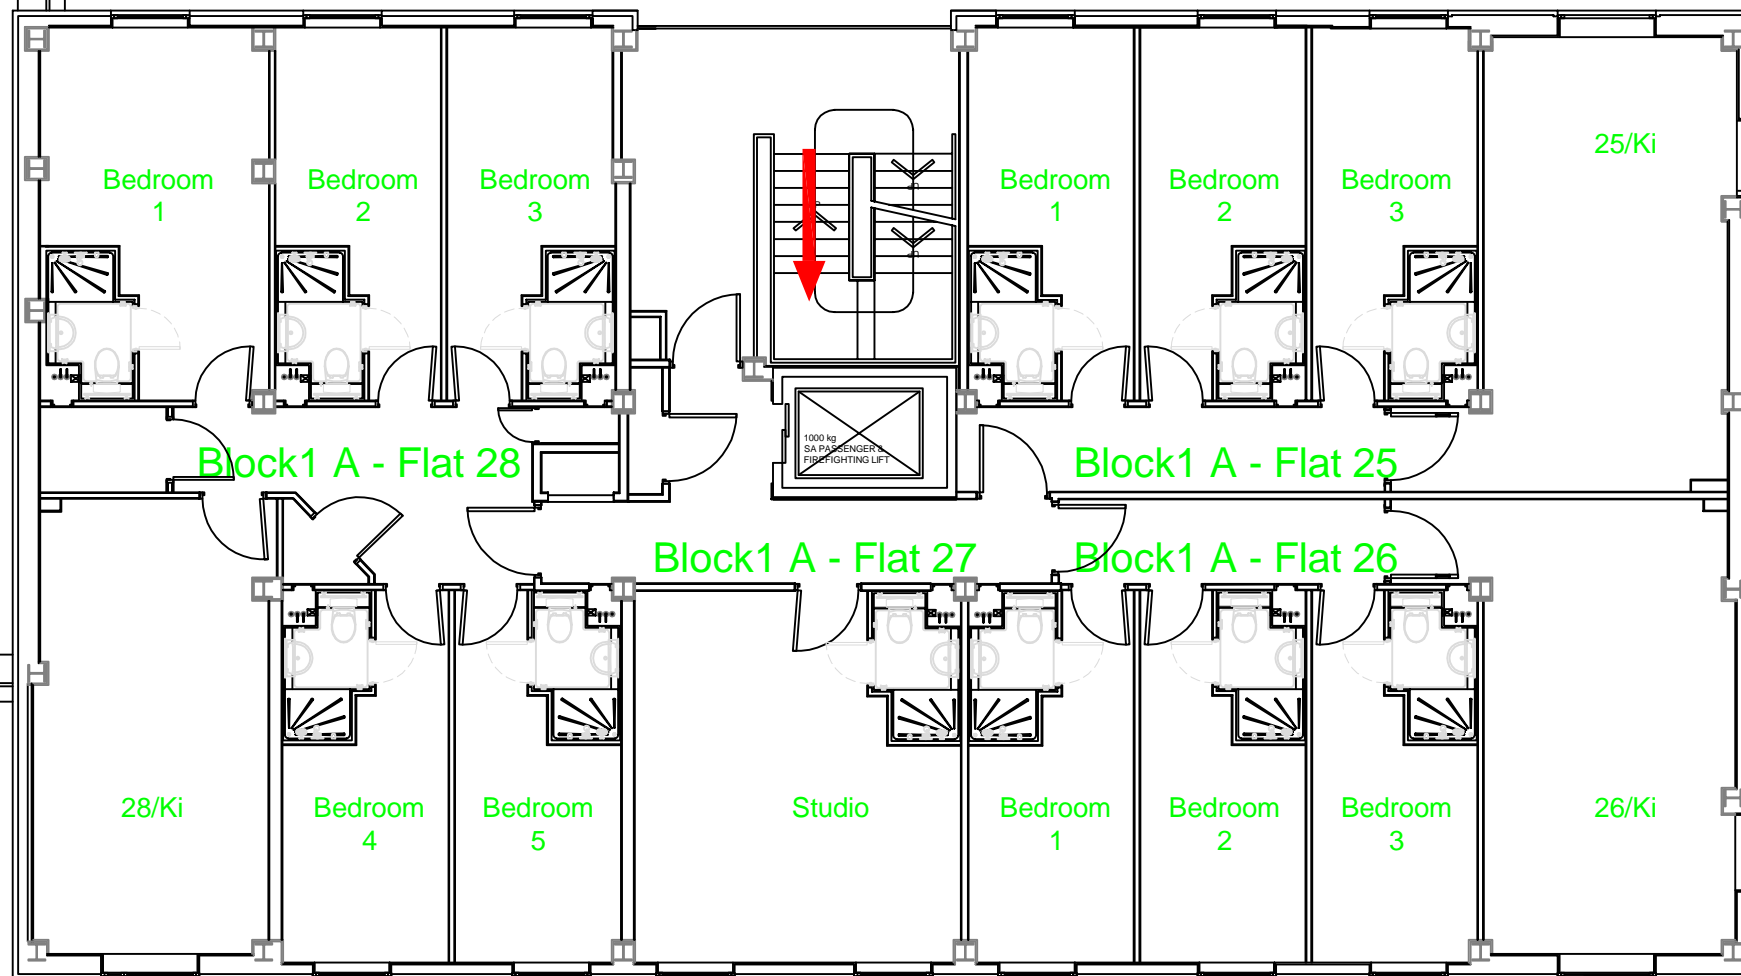

4 North Street East
Newcastle Upon Tyne
NE1 8ST

Campus: SATELLITE
Building: TRINITY SQUARE

Project: BLOCK A
LEVEL 12

Scale: Date: AUG 2015


NTS Drawn:

Issued:

Job Reference No:

Drawing No:

Revision

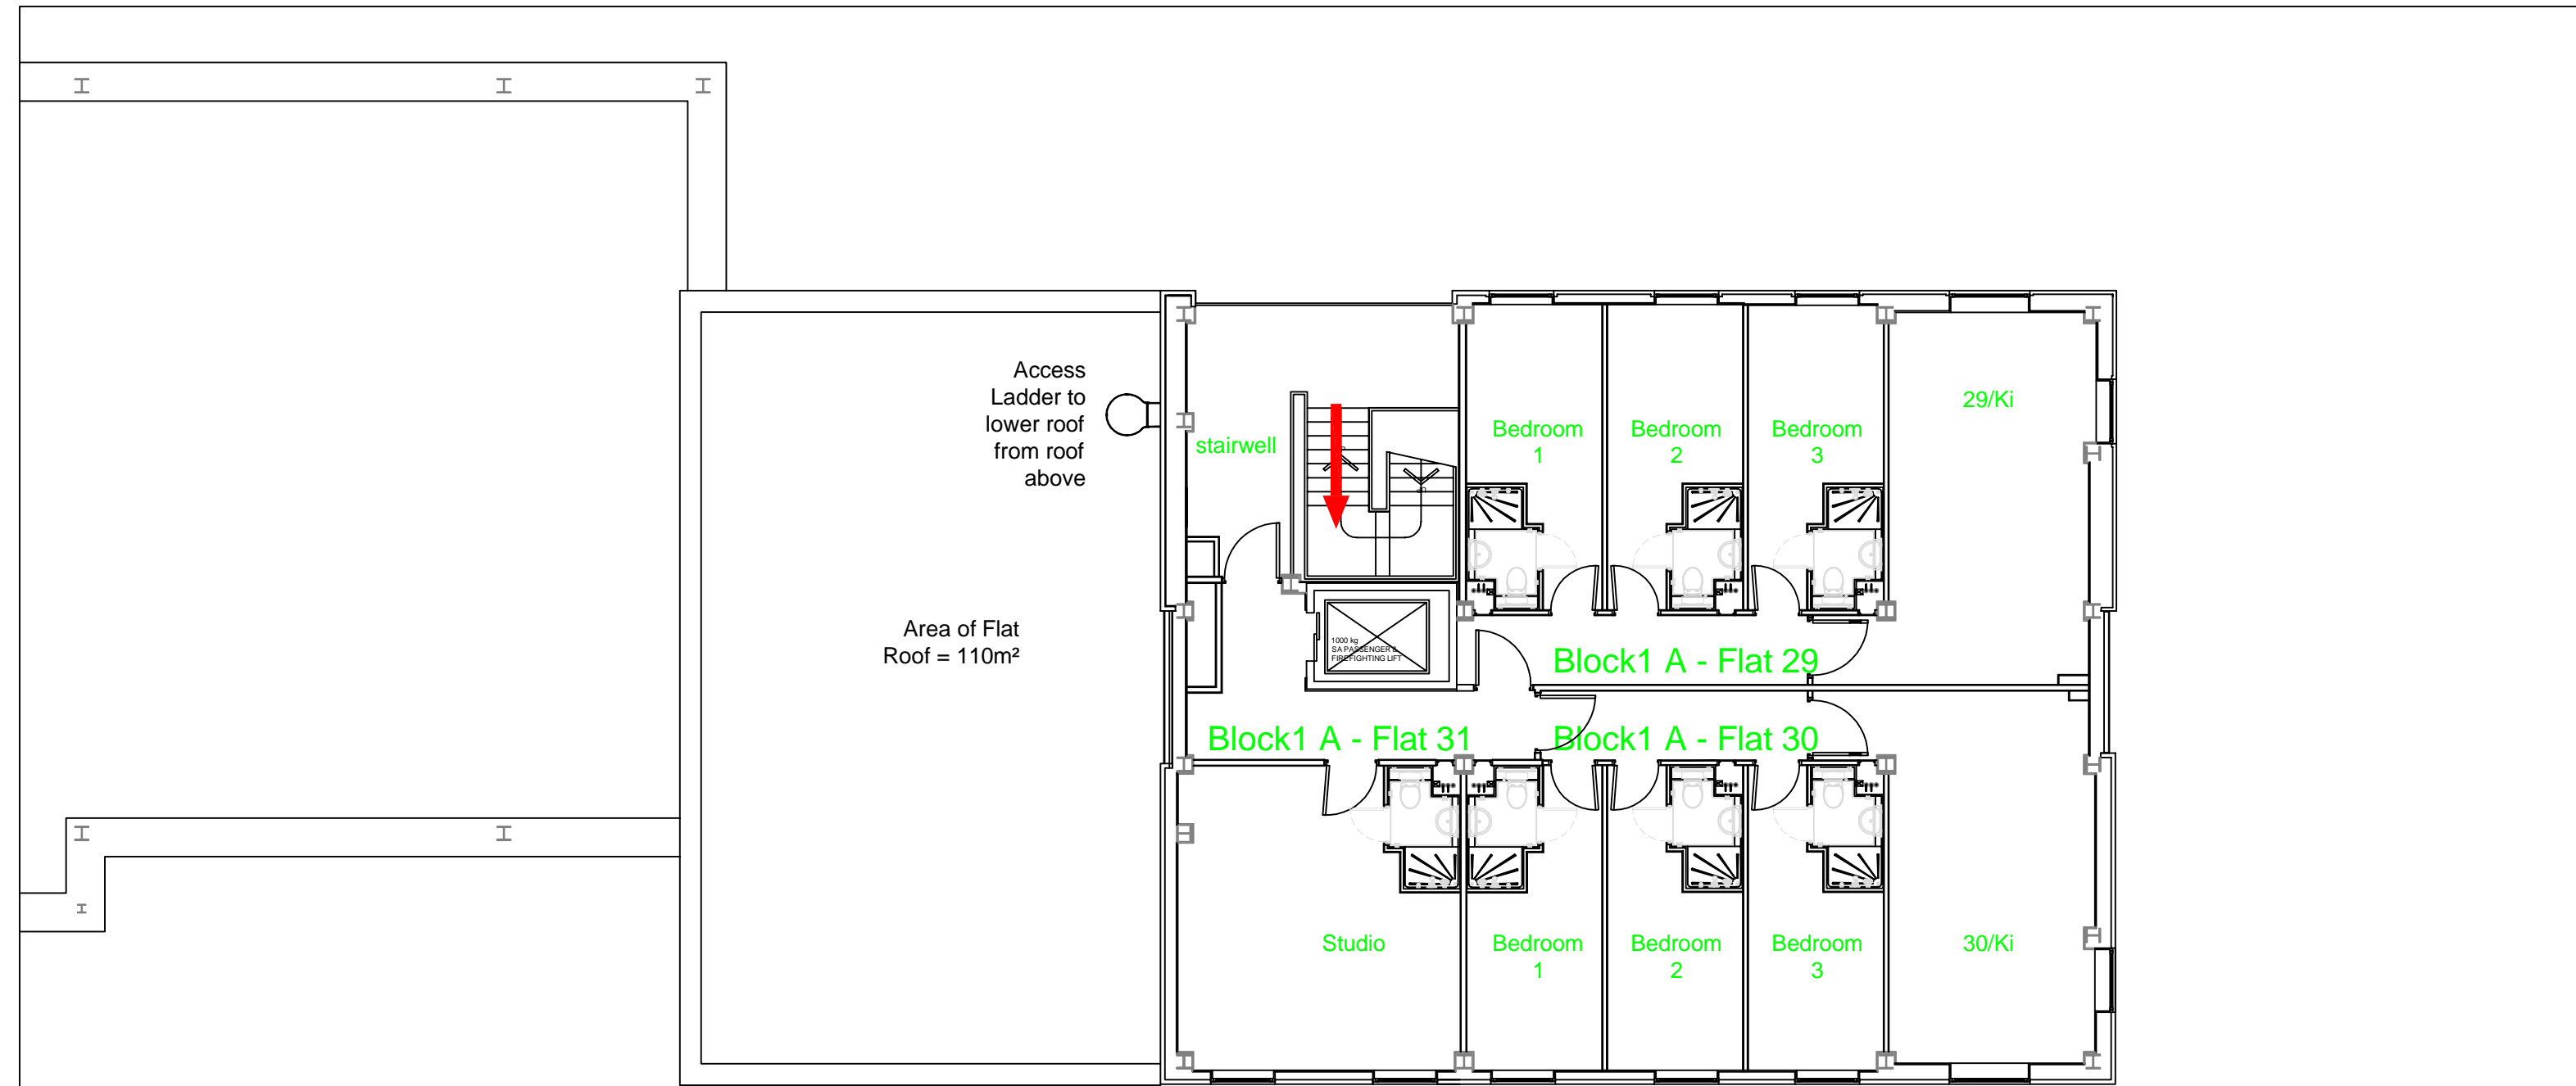

4 North Street East
Newcastle Upon Tyne
NE1 8ST

Campus: SATELLITE
Building: TRINITY SQUARE

Project: BLOCK A
LEVEL 13

Scale:	Date: AUG 2015
NTS	Drawn:
	Issued:

Job Reference No:	
Drawing No:	Revision